




PR: 43
km 0,014 00

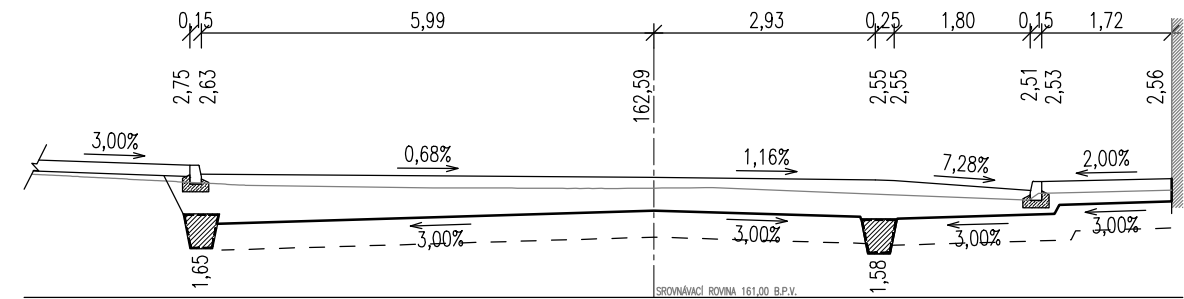


PR: 44
km 0,021 00

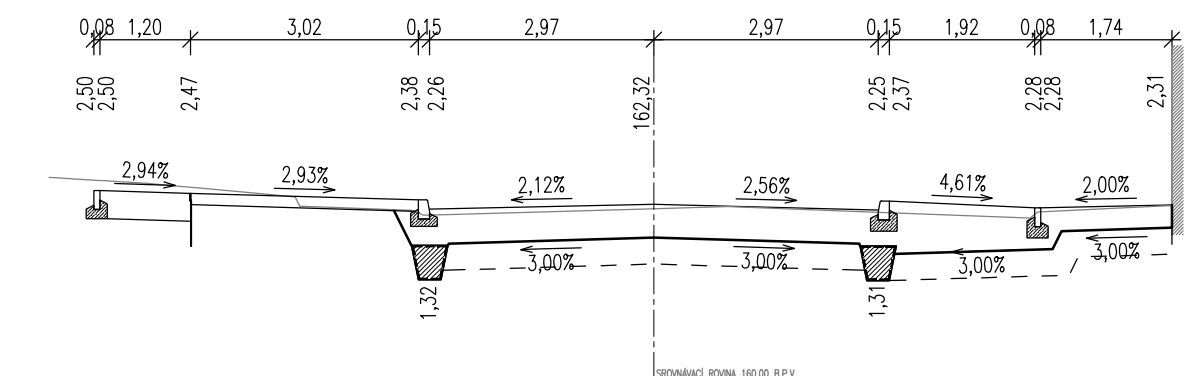


PR: 45
km 0,027 00

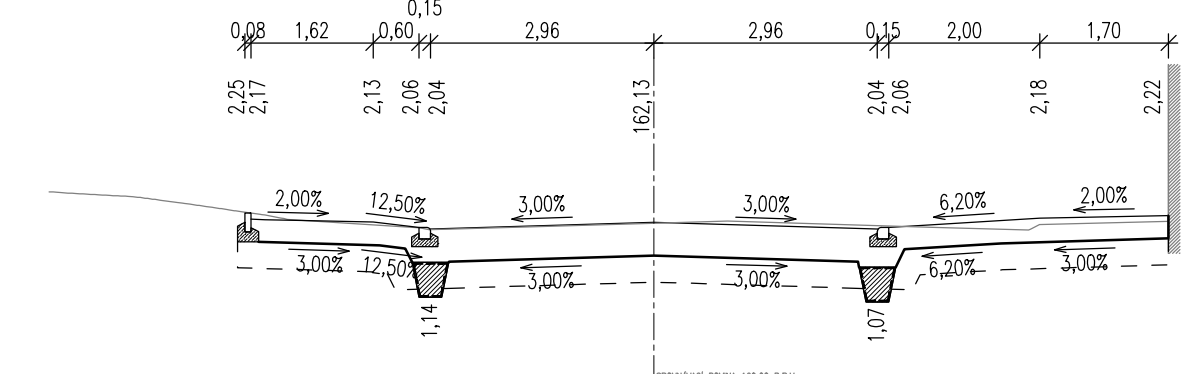


PR: 46
km 0,007 00

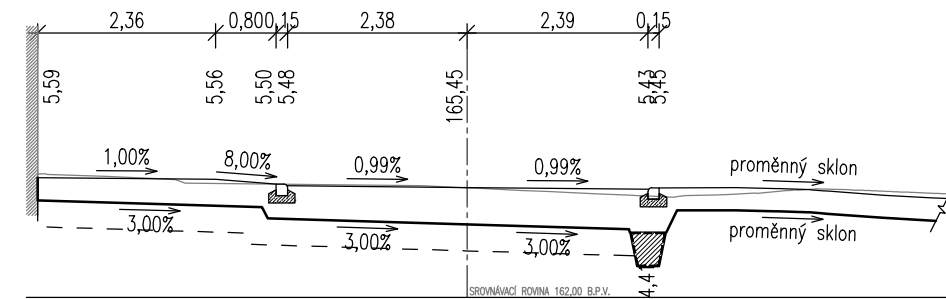


PR: 47
km 0,013 00

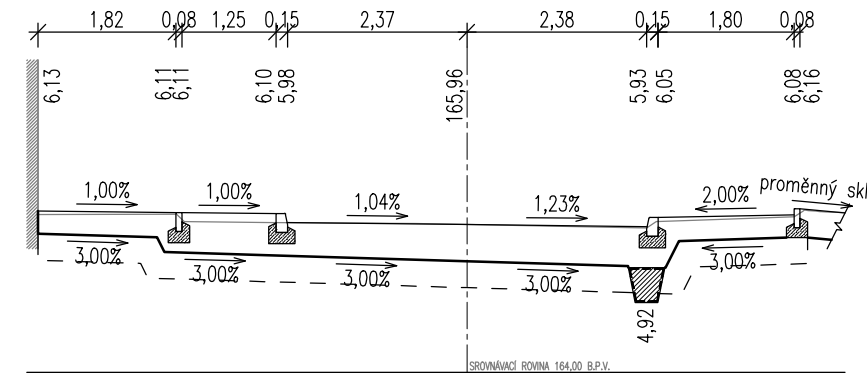


PR: 48
km 0,016 00

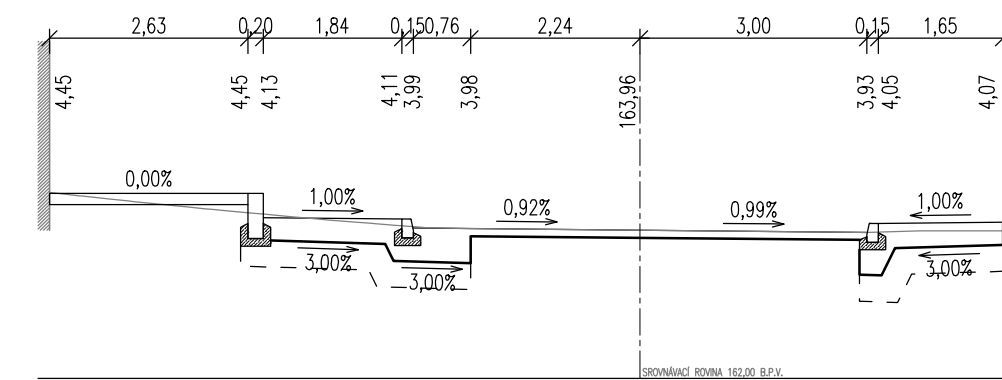


PR: 49
km 0,022 00

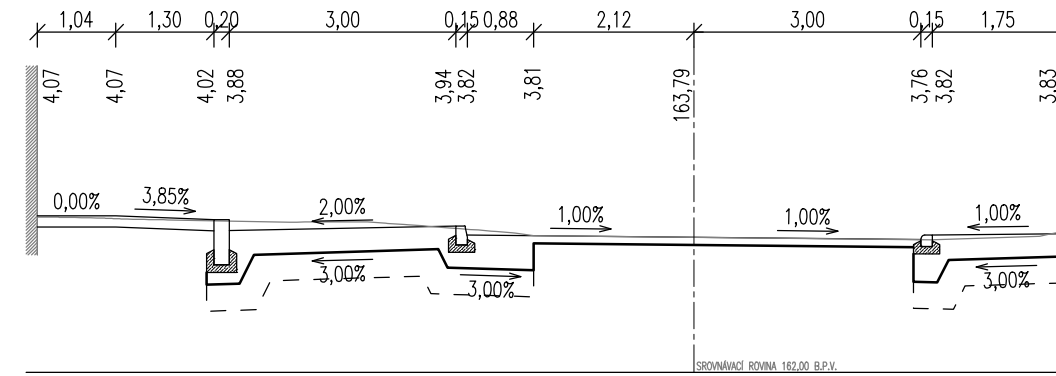




PR: 51
km 0,007 00

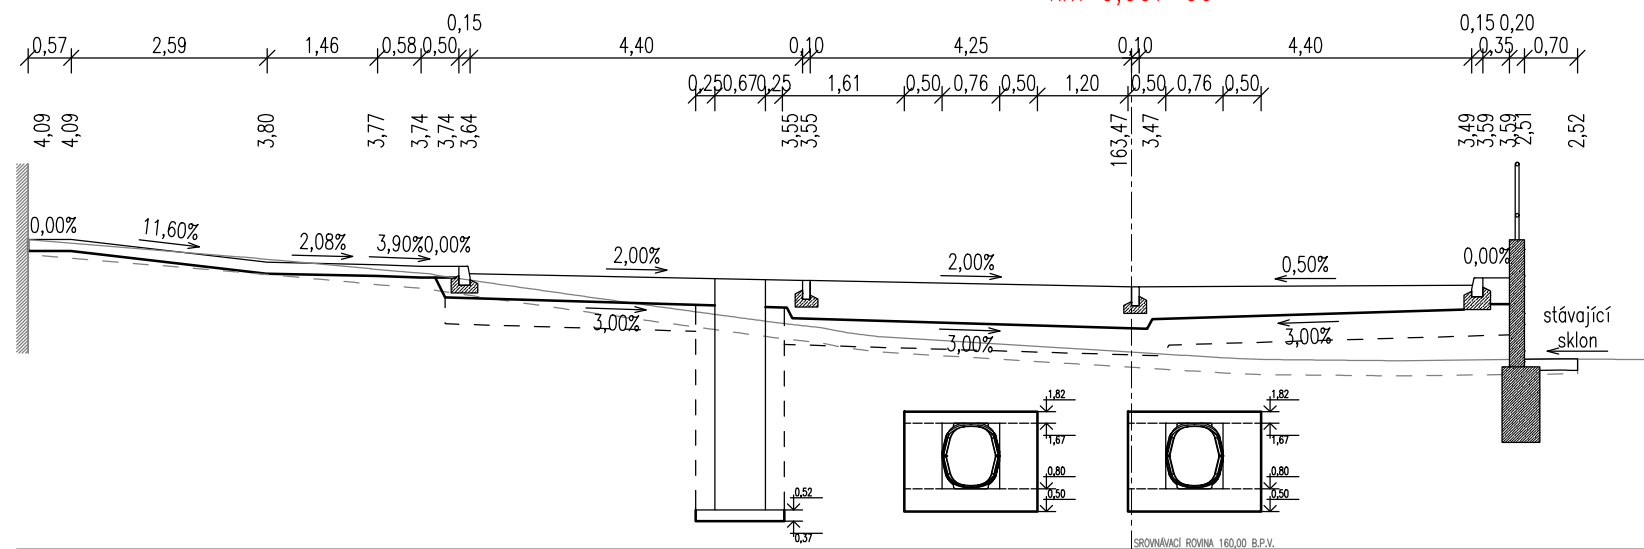

PR: 52
km 0,017 00

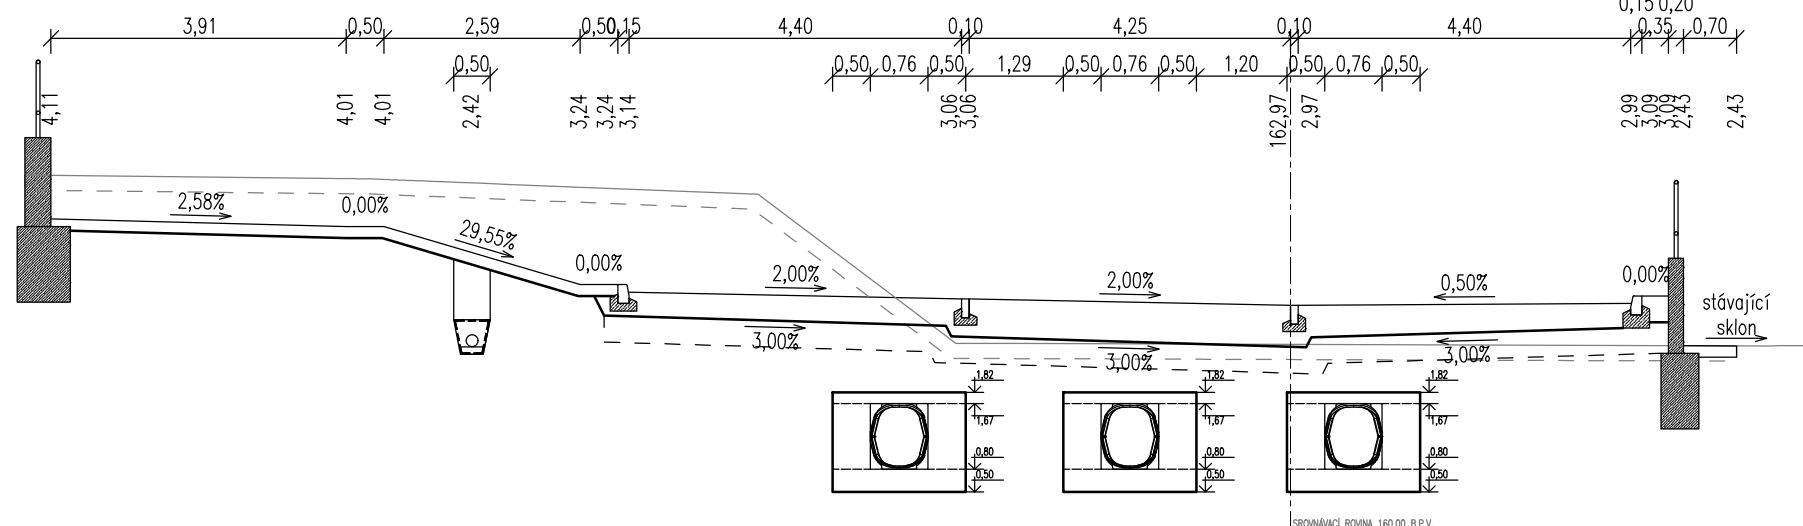

PR: 50
km 0,027 50

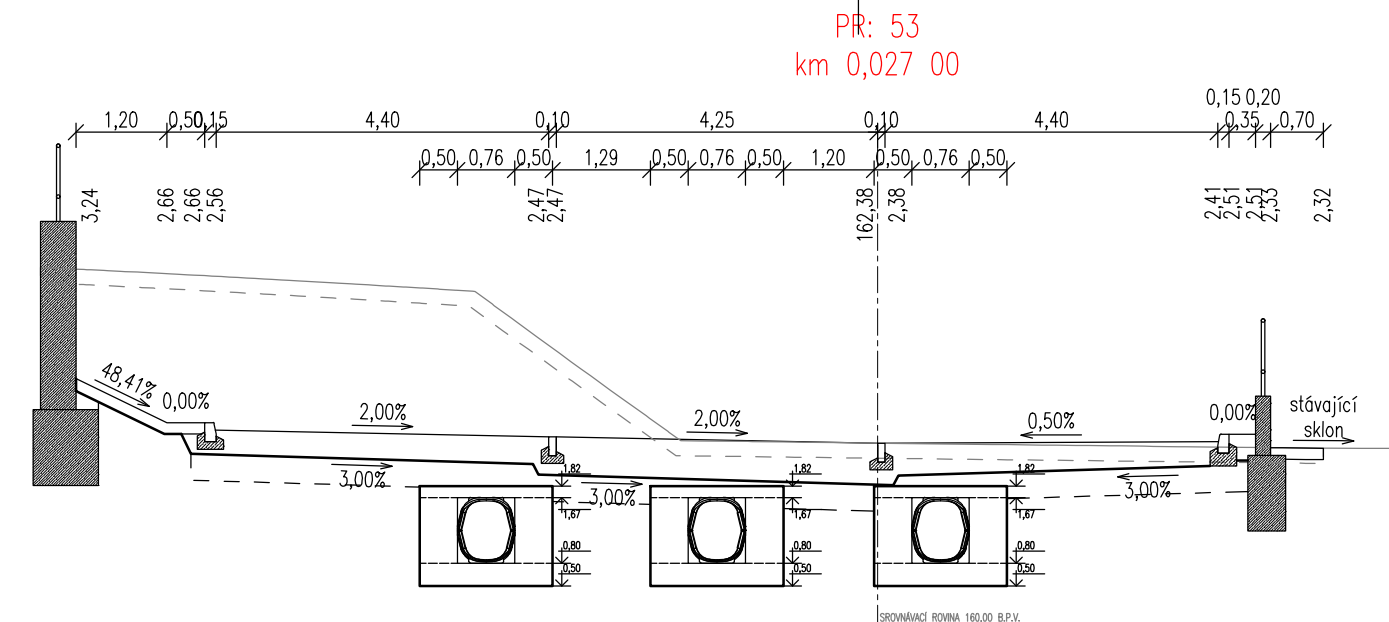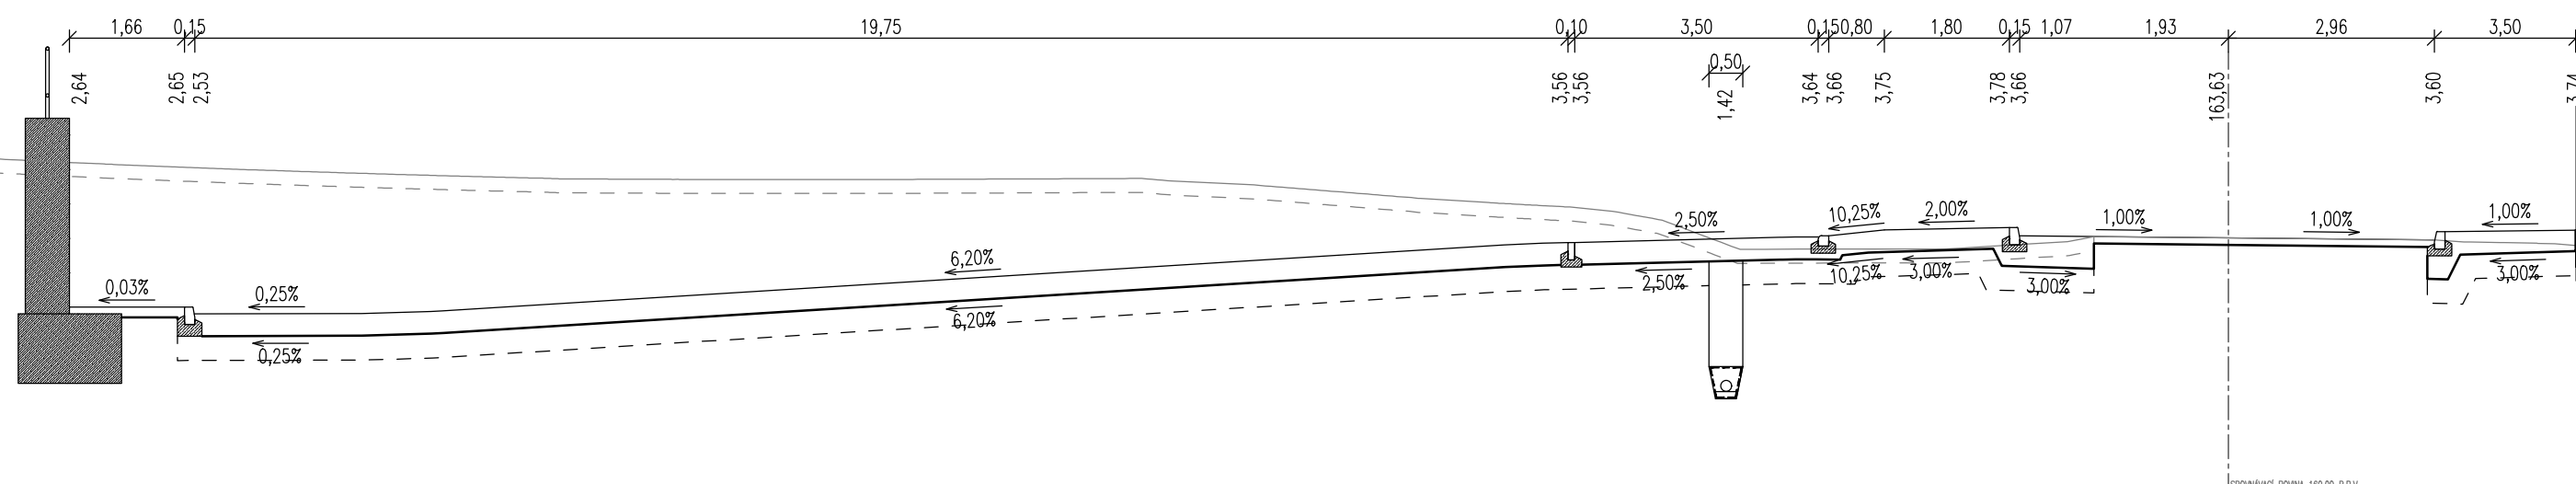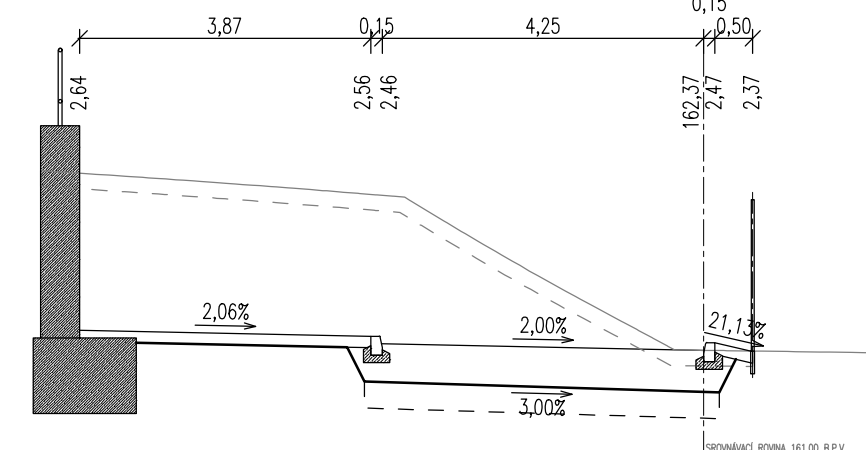PR: 54
km 0,031 00

ČÍSLO REVIZE		DATUM REVIZE		POPIS REVIZE					
2.		----		----					
1.		----		----					
GENERALNÍ PROJEKTANT: PROJEKCE DOPRAVNÍ FILIP s.r.o. Švermova 1338, 413 01 Roudnice nad Labem tel.: 416 831 624 IČO: 28714792, DIČ: CZ28714792 HIP: Ing. Václav Fišer				SOUŘADNICOVÝ SYSTÉM S-JISK VÝKROVÝ SYSTÉM S-P.J.		OTISK RAŽKA:			
Investor: Město Roudnice nad Labem, Karlovo náměstí 21, 413 01 Roudnice nad Labem									
KÚ: Roudnice nad Labem (741647)									
Zodpovědný projektant: Ing. Josef Filip, Ph.D.									
Vypracoval: Ing. Václav Fišer									
ZPRACOVATEL ČÁSTI: PROJEKCE DOPRAVNÍ									
Datum: 12/2025		Číslo zakázky: 23-042		Formátů A4: 5		Stupeň: DPS			
Zakázka:		ROUDNICE NAD LABEM - REKONSTRUKCE ULICE PROKOPOVA				Měřítok: 1:100		Paré:	
Příloha:		CHARAKTERISTICKÉ PŘÍČNÉ ŘEZY - DÍL 2				Číslo přílohy: D.101.5.2			